


## TIES AND STIRRUPS

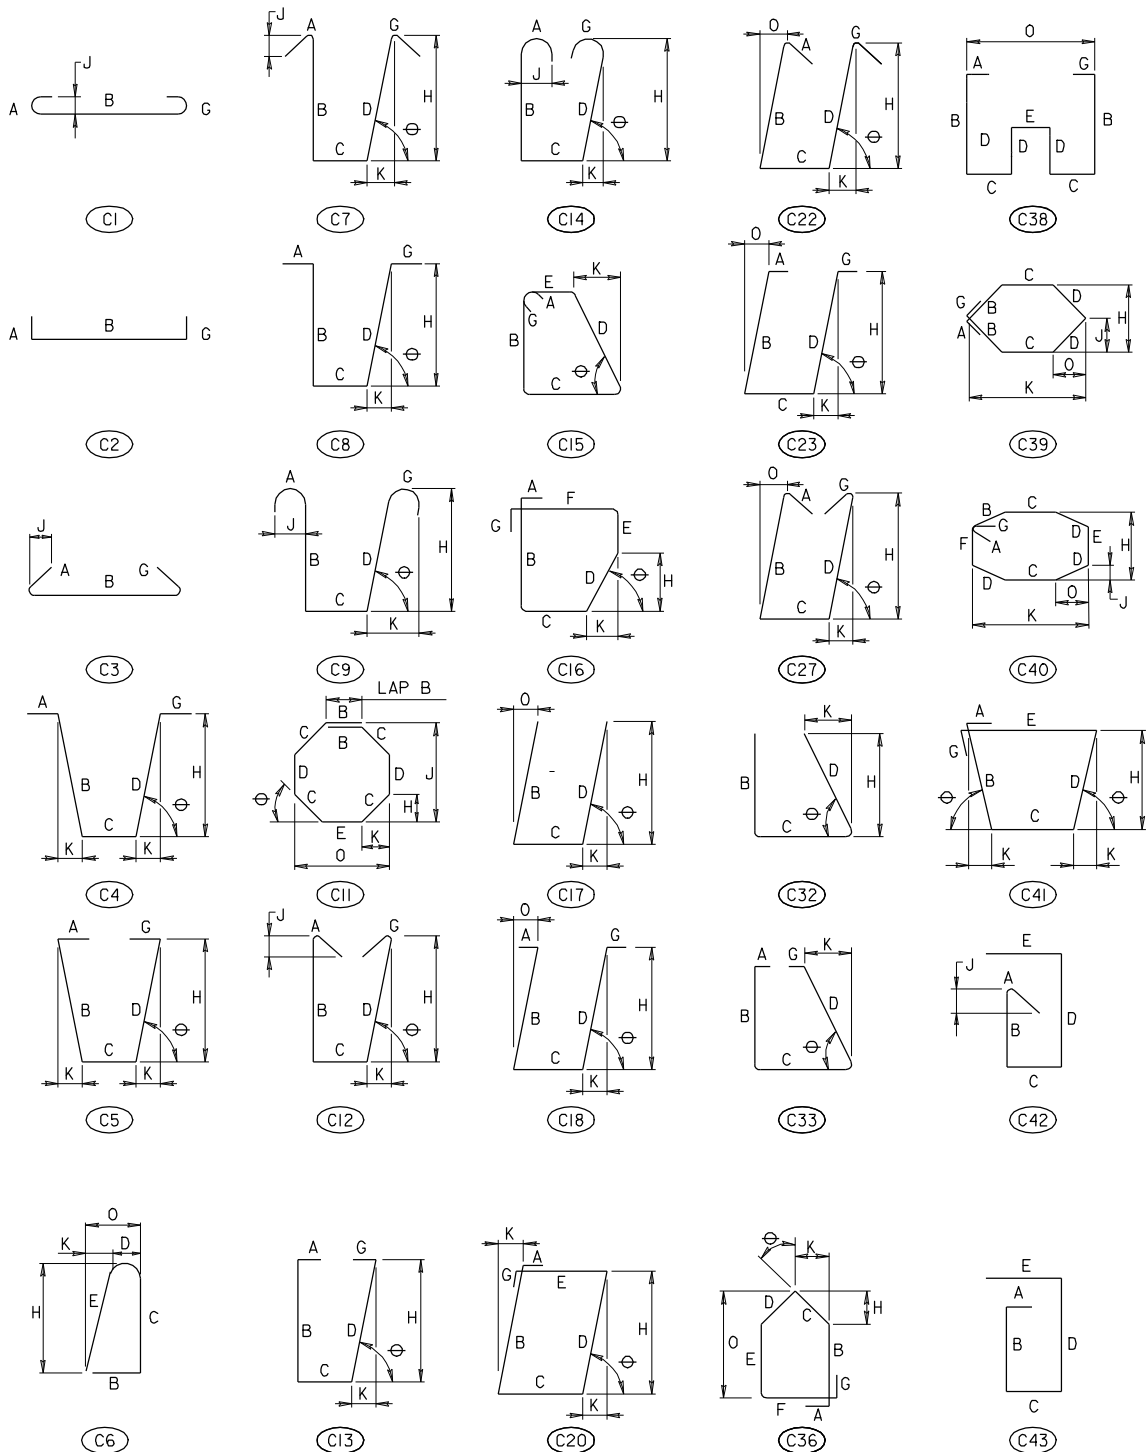

## NOTE TO FABRICATOR

**BENDING TOLERANCE NOTE**

TIES AND STIRRUPS SHALL BE  
BENT WITH A PLUS ZERO INCH  
(+0'') MINUS (-) NORMAL ACI  
BENDING TOLERANCES

APPROVAL	
<u>E.S. Friedman</u> DIRECTOR OFFICE OF STRUCTURES	
DATE: 2/10/94	
REVISIONS	
SHA	FHWA
-	-
-	-
-	-
-	-

STATE OF MARYLAND  
DEPARTMENT OF TRANSPORTATION  
STATE HIGHWAY ADMINISTRATION  
OFFICE OF STRUCTURES

BAR BEND TYPES  
SHA - TIES AND STIRRUPS

FHWA APPROVAL
DATE:

STANDARD NO. REBAR-BD(00.1)-94-296

SHEET 4 OF 8

## REBAR BAR BENDS